


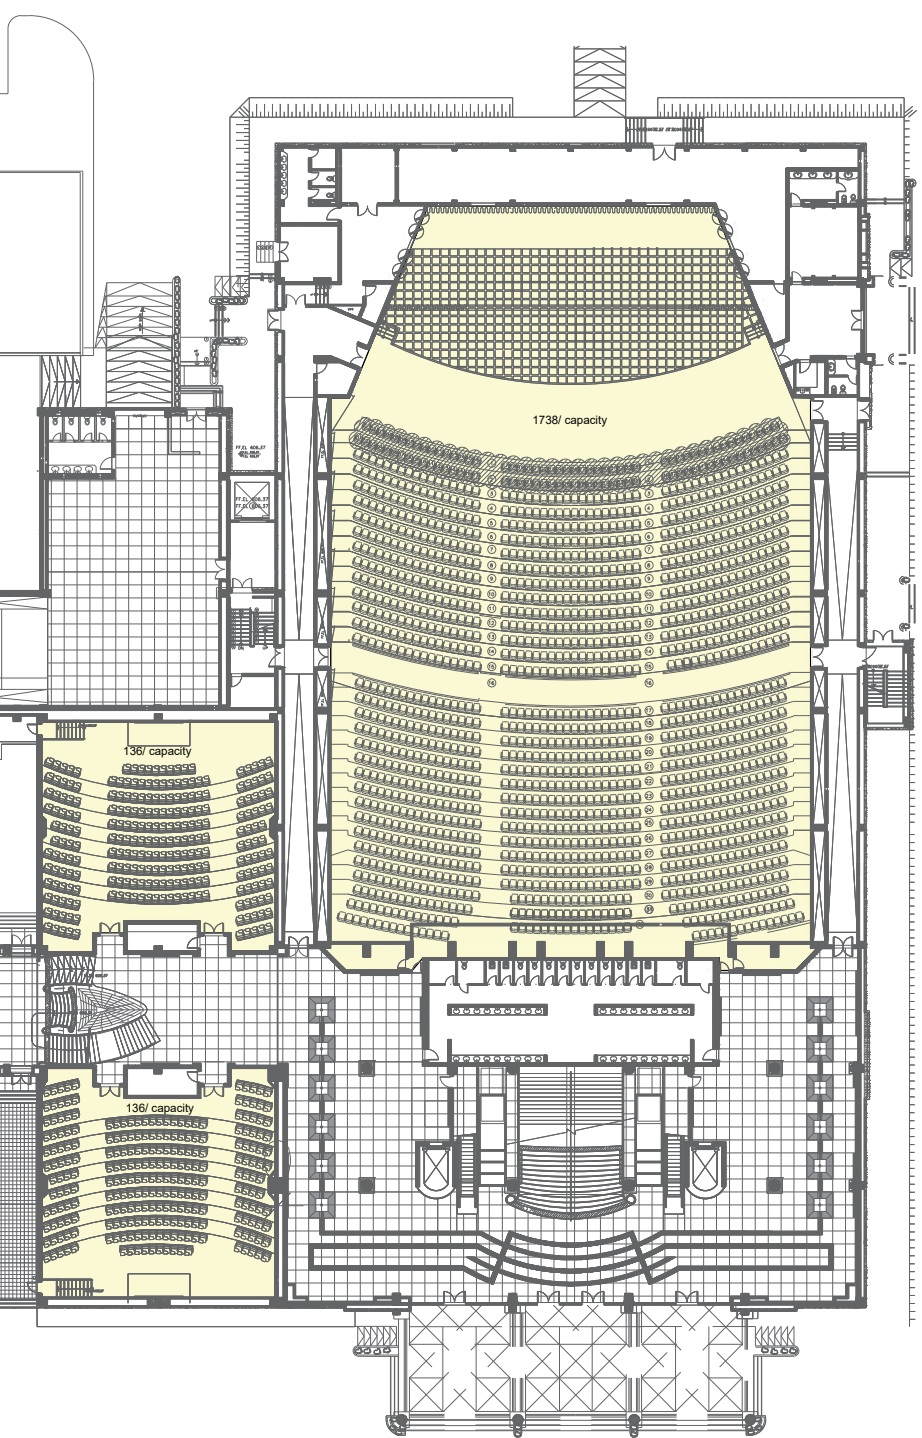

	Color Coding	quantity	
	Modular 3m x 6m	65	total sponsored 80
	Modular 3m x 9m	14	
	Strategic sponsor	4	total sponsored 10
	Platinum Sponsor 33 m2	4	
	Diamond Sponsor 35 m2	2	
	activity	4	
	MOHU 64 m2	1	
	MOHU /round table 100 m2	1	
	registration	1	
	F&B 41 m2	2	
	Workshop halls	3	

Note:	This drawing is issued by Sela and shall be considered as reference document. This drawing to be developed by the responsible stakeholder, then to be coordinated and reviewed by the consultant. All works shall be developed and comply with consultant technicalities & approved standards. No alterations to this drawing are allowed without Sela approval. This drawing is the basis and reference for any other party who will develop subsequent technical designs.
--------------	--

REV. NO.	DATE	DESCRIPTION	BY
00	DATE	DES	BY
STATUS	NAME	INITIALS	INITIALS
DESIGNED	Arif Ahamdan	A.A	03-Jan-2025
CHECKED	Amjad Ahusaini	A.HO	03-Jan-2025
CLIENT REVIEW	*****	*****	*****
APPROVED	*****	*****	*****

Key Plan :

Key Plan :



SITE NAME Jeddah Superdome	PHASE na	BLOCK CODE na
DRAWING TITLE DNVTITLE		
DRAWING NO.		REV. 6
SCALE FIT TO PAPER		DATE 03-Jan-2025
ISSUED FOR DEVELOPMENT		SHEET NO. 01 of 01

قاعة الملك عبد العزيز