



General Statistics				
Exhibition Area		5,955 sq.m		
Net Exhibition Area		2,170 sq.m		
Circulation Area		3,150 sq.m		
Operational Capacity		2,500 vph		
	COLOR CODING	AREA	QYT	QYT
	Modular 3m x 6m	18 m²	46	Total Modular 50
	Modular 3m x 9m	27 m²	4	
	Main sponsor	44 m²	1	Total Sponsor 8
	Strategic sponsor	44 m²	3	
	Platinum Sponsor	33 m²	4	
	Activity	72 m²	1	
	MOHU	64 m²	1	
	MOHU/Round Table	430 m²	1	
	Registration	212 m²	1	
	F&B	41 m²	2	
	Workshop Hall	2,600 m²	3	
	Prayer Area	60 m²	2	
	Facilities Zone	345 m²	4	
--- Visitor Flow Route				
--- Overflow Route				

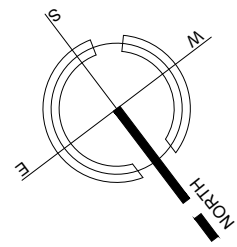

- Note:
- This drawing is issued by Sela and shall be considered as reference document.
 - This drawing to be developed by the responsible stakeholder, then to be coordinated and reviewed by the consultant.
 - All works shall be developed and comply with consultant technicalities & approved standards.
 - No alterations to this drawing are allowed without Sela approval.
 - This drawing is the basis and reference for any other party who will develop subsequent technical designs.

Revision Changes:

- Adjust the rear setback of the stage area to reduce the seating capacity to approximately 250 people.
- Add dedicated queuing areas for booths experiencing high visitor traffic.

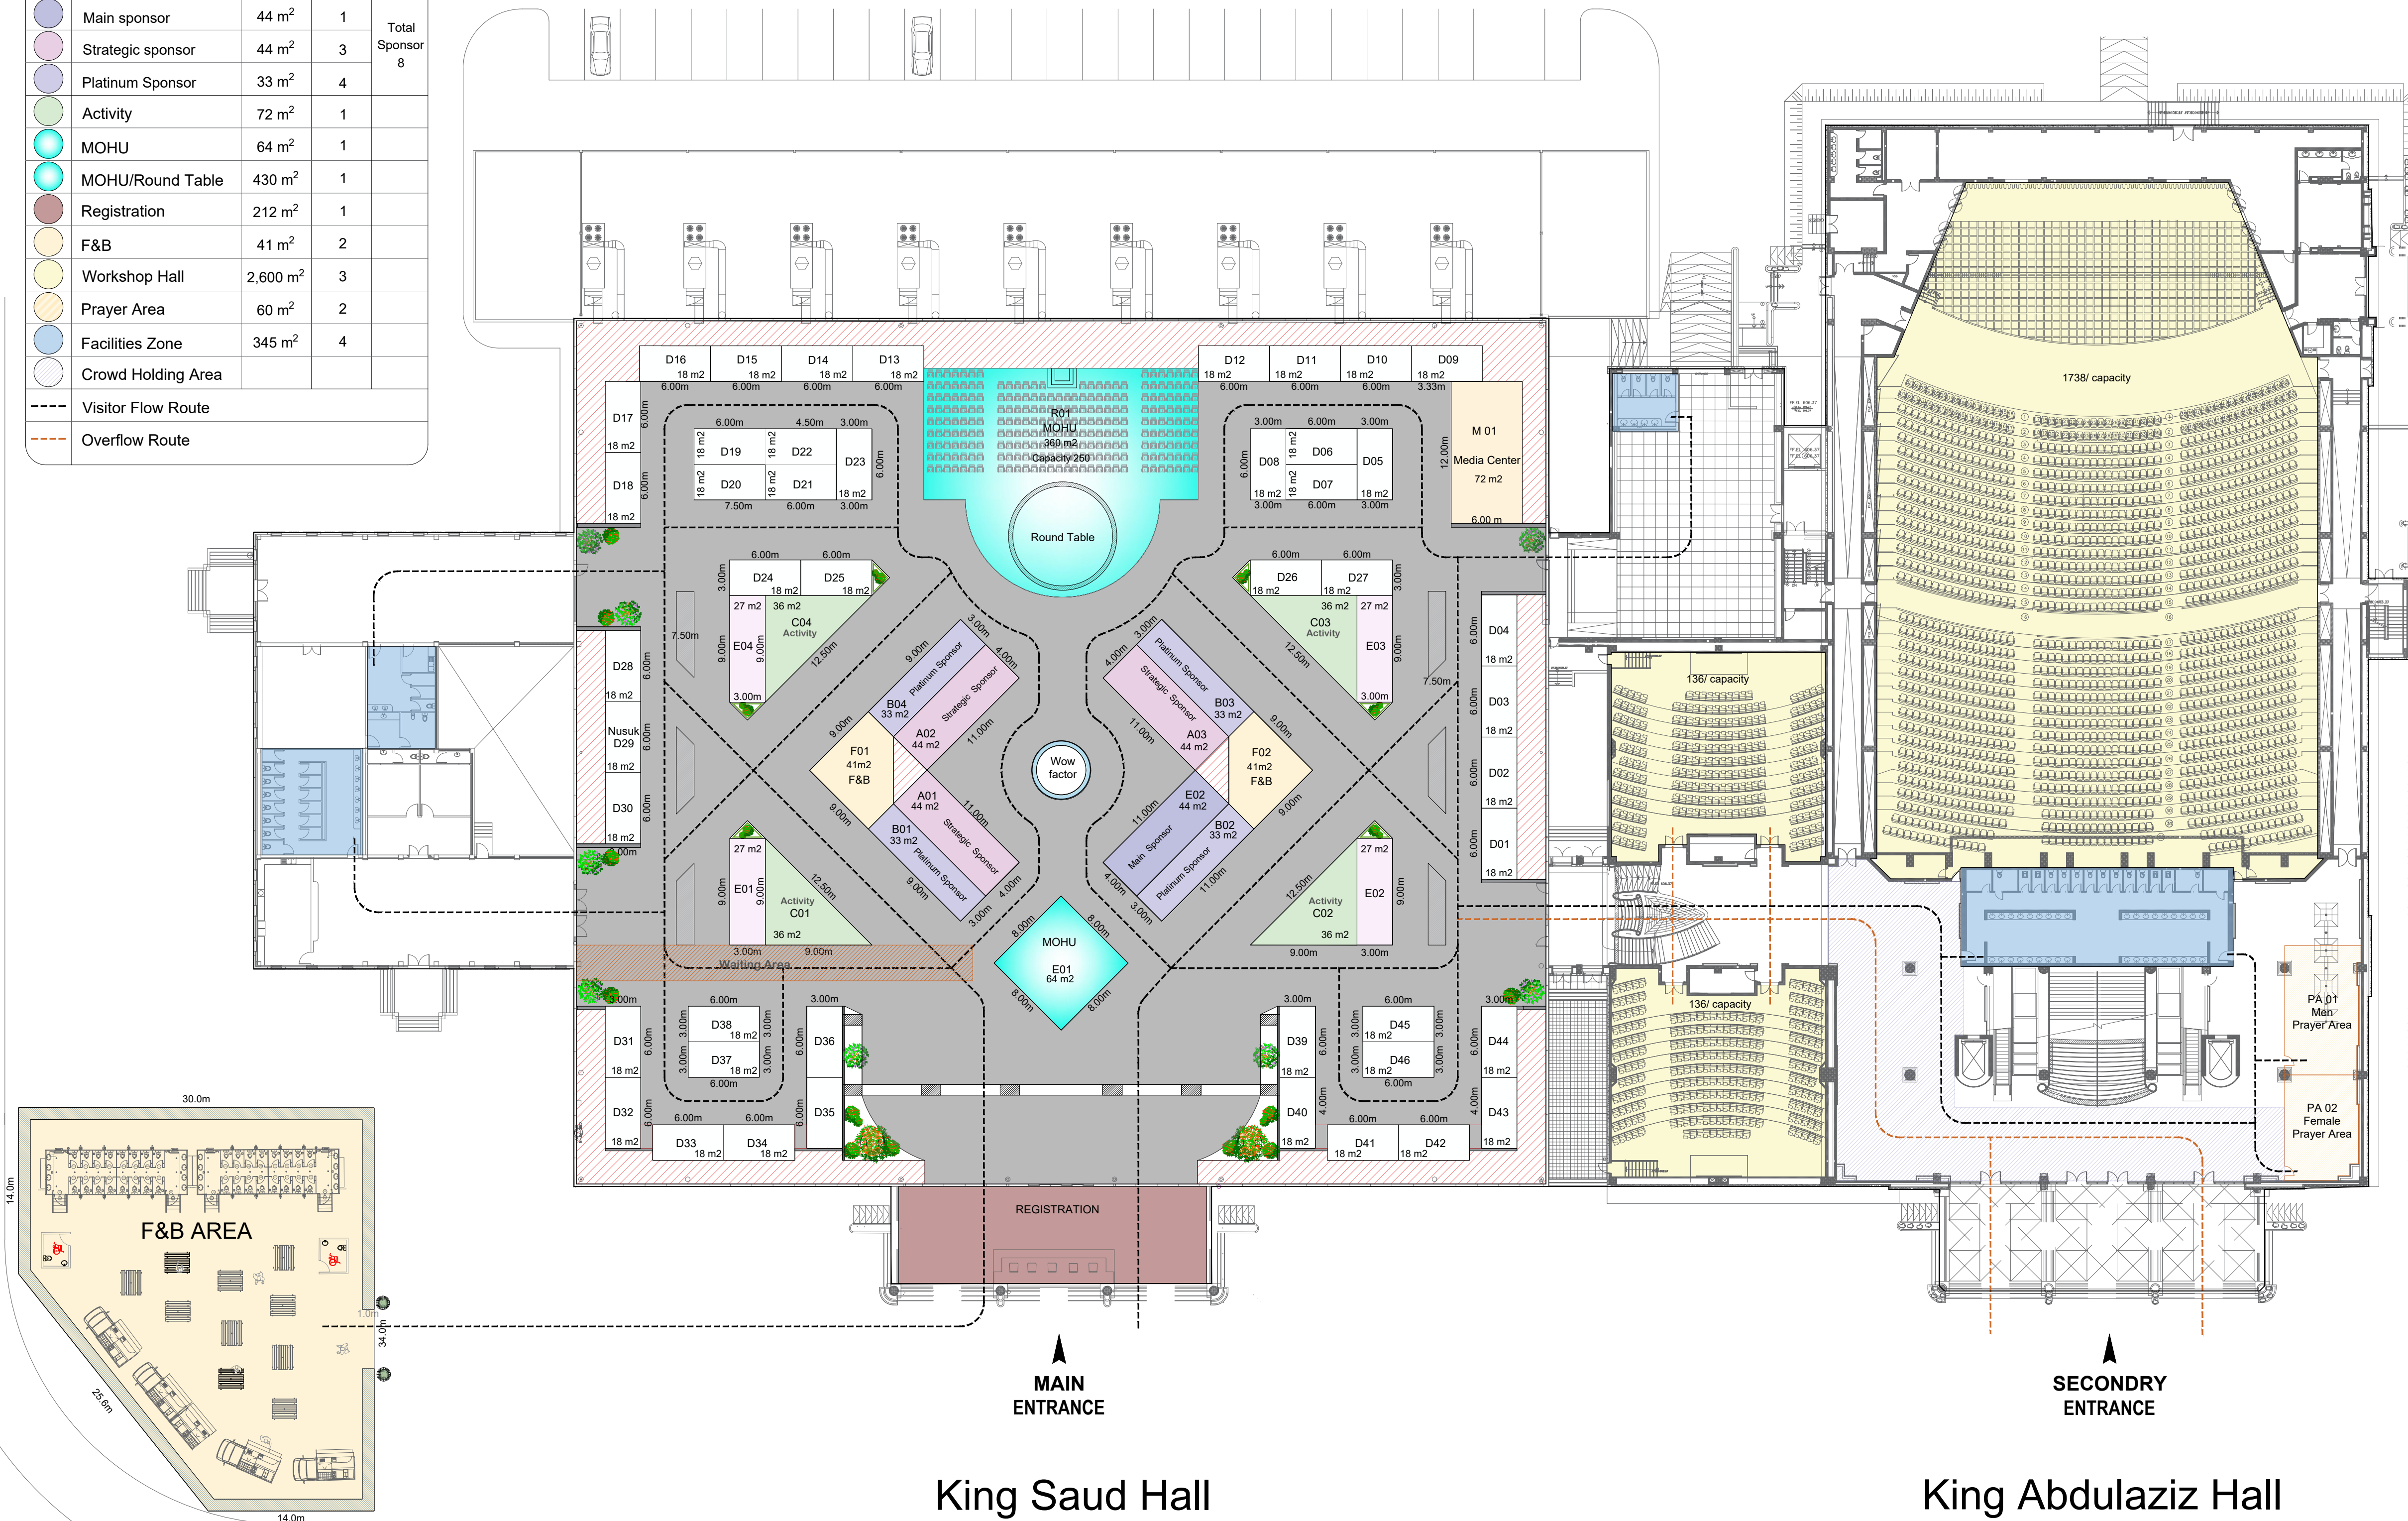

Master Plan Layout - Mawsima 2026 - Option 01

REV. NO.	DATE	DESCRIPTION	BY
05	-----	-----	-----
04	-----	-----	-----
03	-----	-----	-----
02	-----	-----	-----
01	-----	-----	-----
00	13-08-2026	ISSUED FOR DEVELOPMENT	Amr
STATUS	NAME	INITIALS	DATE
DESIGNED	Amr Al-Basheer	A.B	13-08-2026
CHECKED	Amjad Alhosaini	A.HO	13-08-2026
CLIENT REVIEW	-----	-----	-----
APPROVED	-----	-----	-----

Key Plan :



SITE NAME	PHASE	BLOCK CODE
Jeddah - KSA		00
DRAWING TITLE		
Master Plan		
DRAWING NO.	REV.	
XXXX_Mawsima_ARC_MP_Rev04	04	
SCALE	DATE	
FIT TO PAPER	13-08-2026	
ISSUED FOR DEVELOPMENT	SHEET NO.	
	01 OF 01	